



**FRONT ELEVATION**

8'-1 1/2"  
MATCH EXISTING

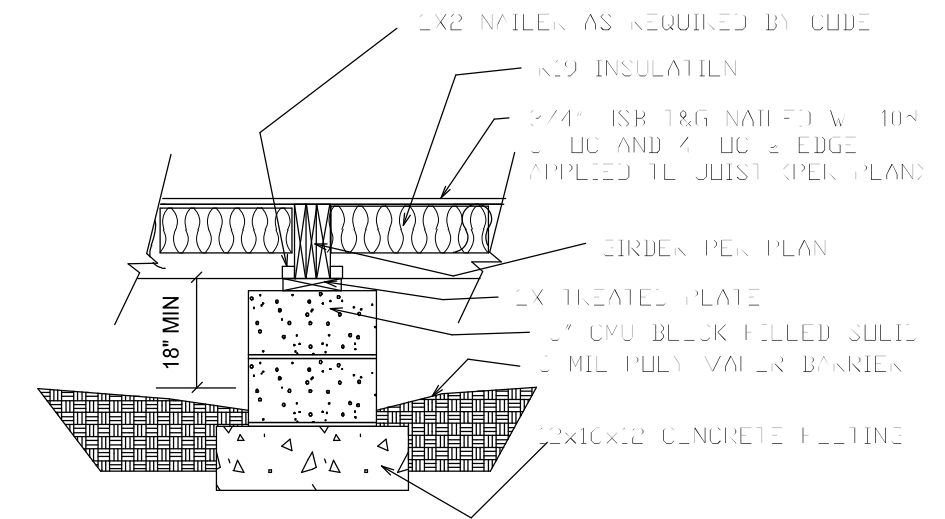


**INTERIOR BEARING CRAWL SPACE DETAIL  
RAISED BEAM**

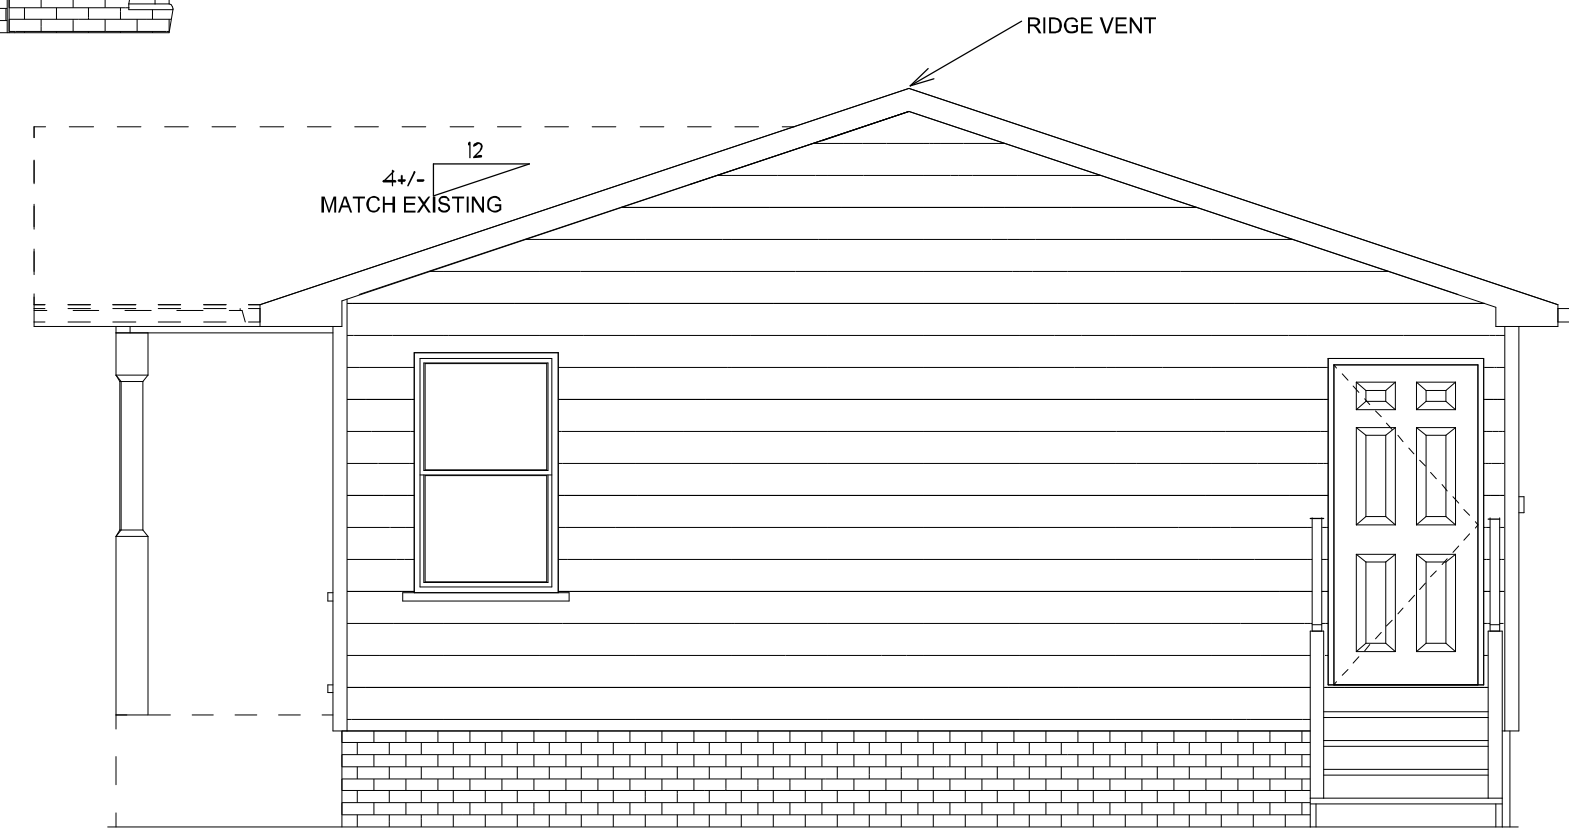


**RIGHT ELEVATION**

8'-1 1/2"

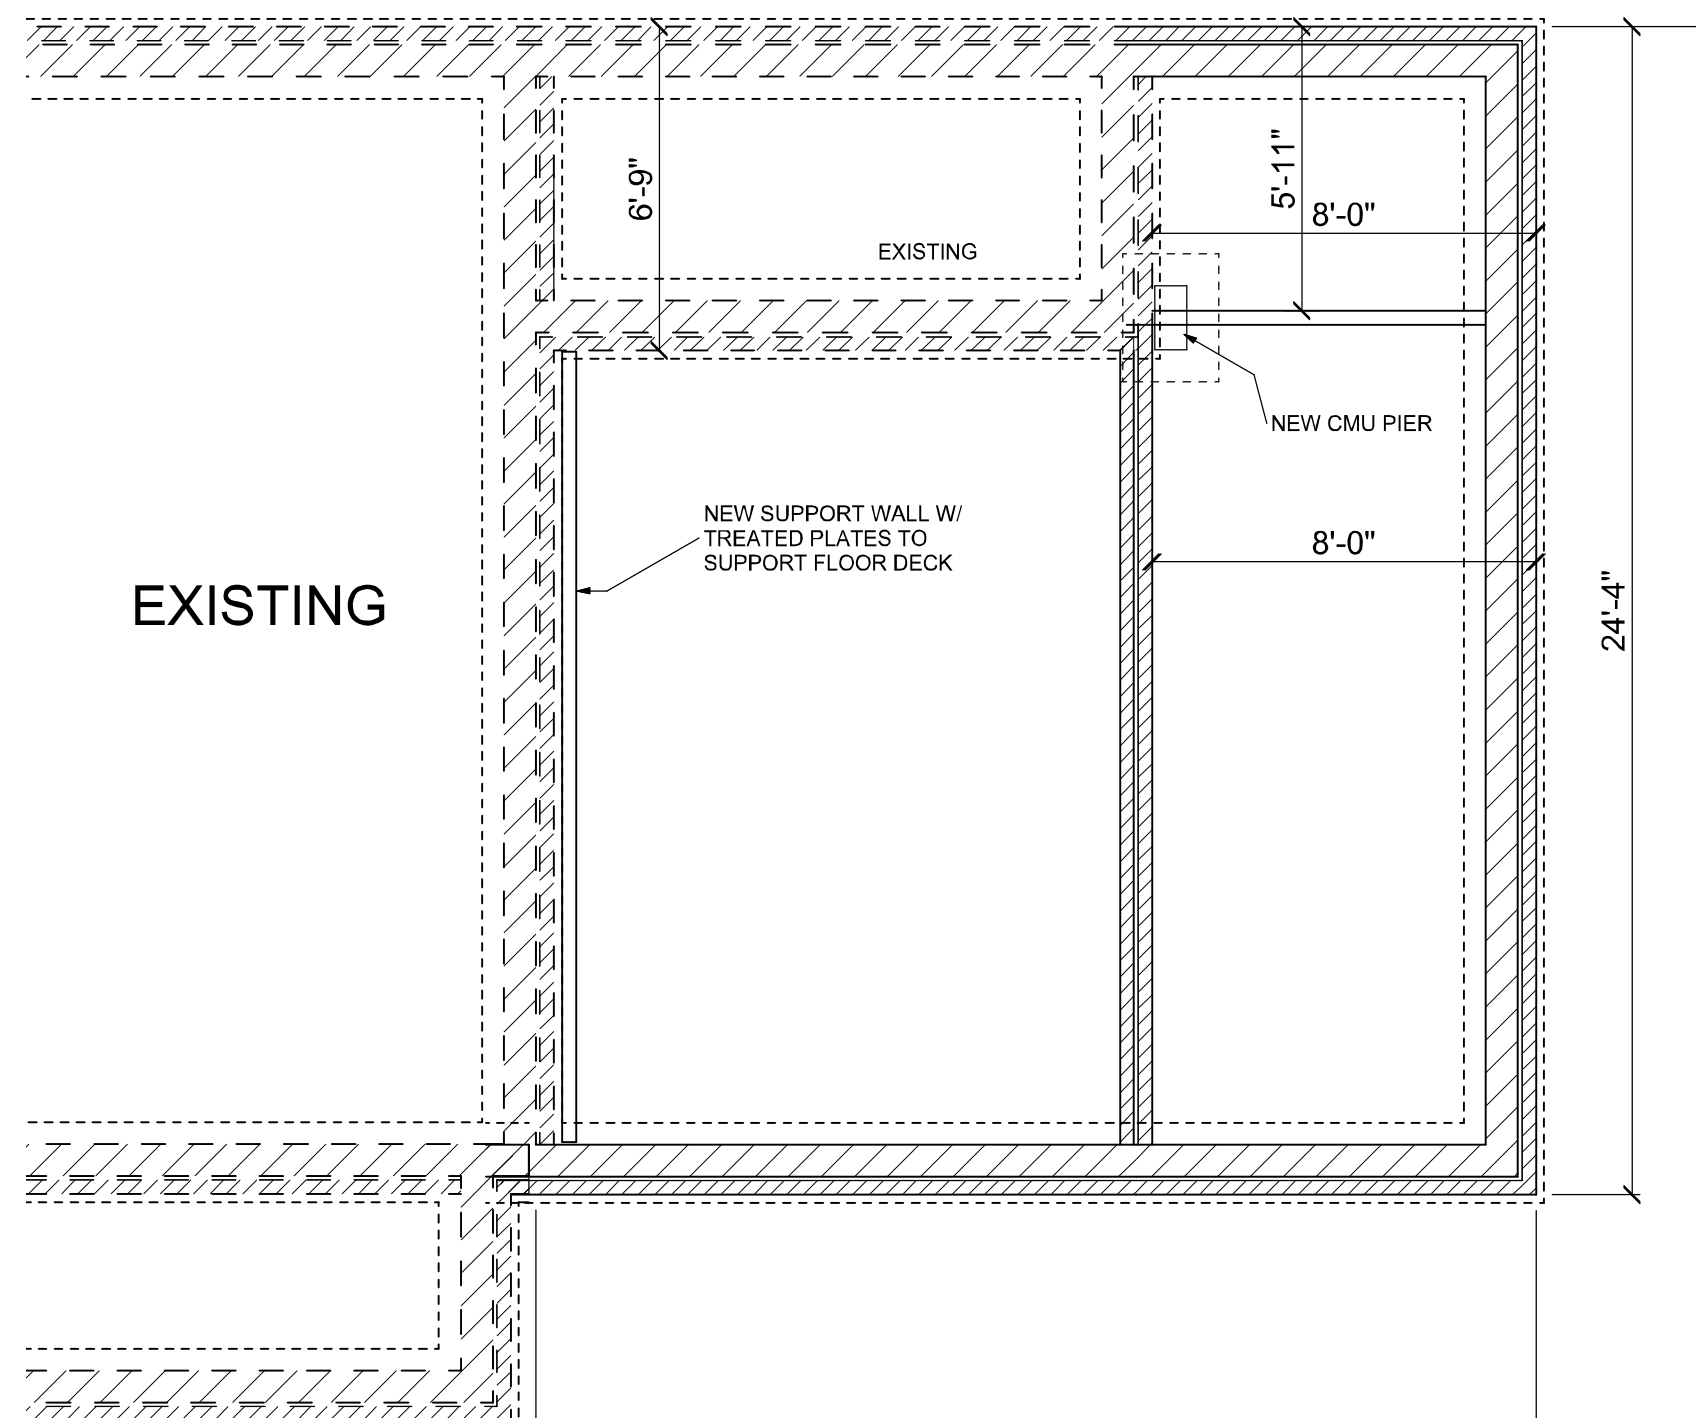

**FOUNDATION PLAN**

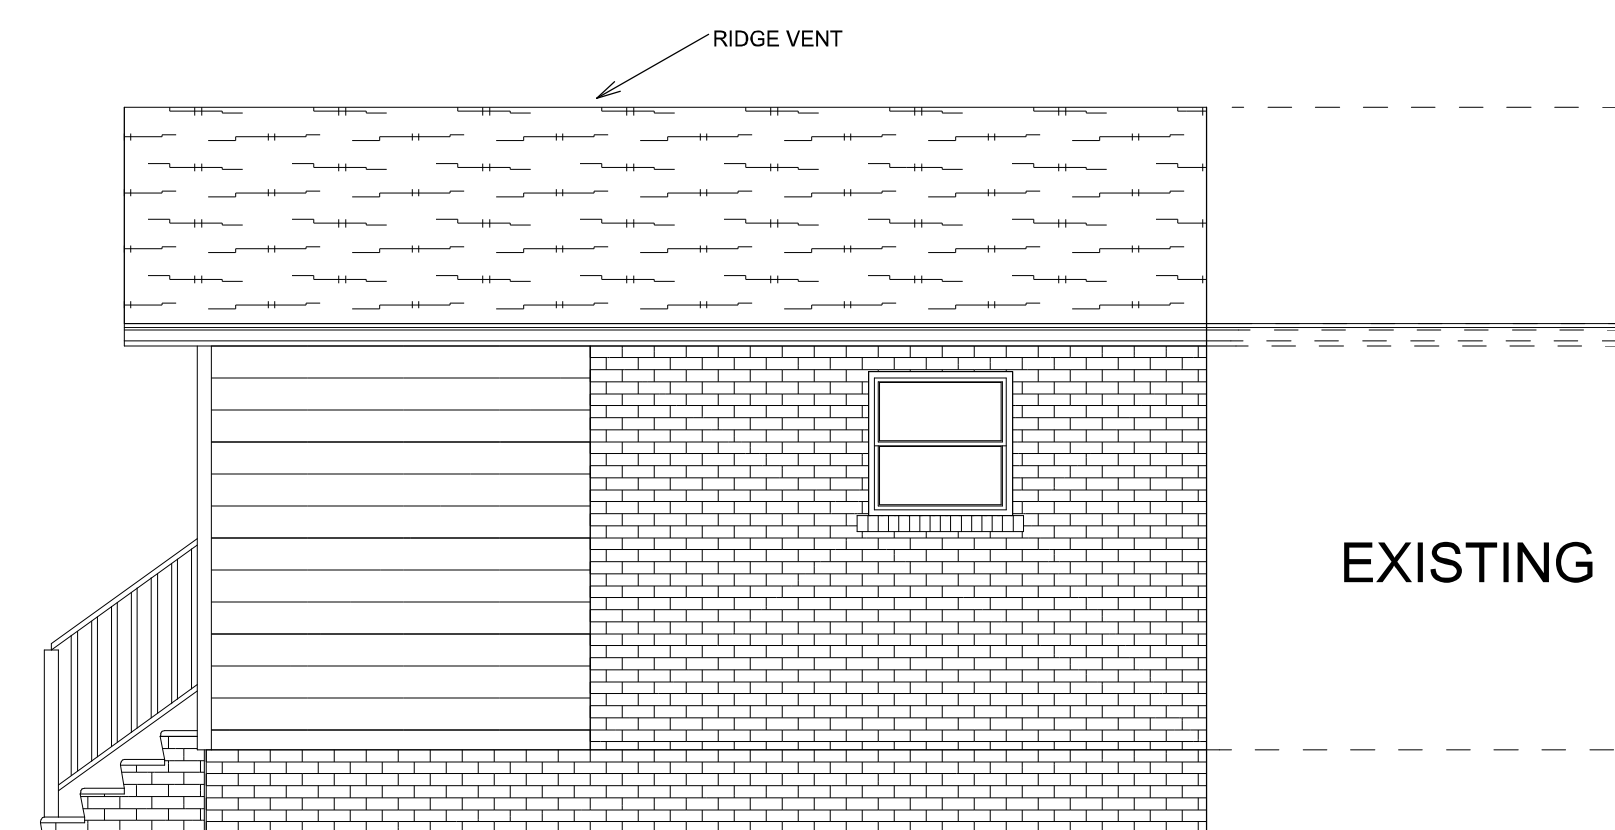

**REAR ELEVATION**

EXISTING

HousePlan DesignWorks Inc. ACCEPTS NO RESPONSIBILITY, LIABILITY OR PART OF ANY LEGAL ACTION RELATED TO DOCUMENTATION SUPPLIED BY OWNER / CONTRACTOR FOR PREPARING THIS DRAWING THAT MAY BE COPY RIGHTED BY ANOTHER PARTY. ALL MATERIALS USED TO PRODUCE THIS DRAWING ARE TO BE CONSIDERED TO BE RESEARCHED BY OWNER / CONTRACTOR FOR ANY COPYRIGHT & AS REQUIRED BY LAW, THE OWNER / CONTRACTOR HAS OBTAINED APPROVAL FROM ANY ORIGINATING COPYRIGHT OWNER(S) KNOWN OR UNKNOWN BY HousePlan DesignWorks Inc.

**COPYRIGHT © ALL RIGHTS RESERVED BY HousePlan DesignWorks Inc.  
NOT TO BE COPIED OR REPRODUCED WITHOUT WRITTEN PERMISSION.**

DRAWN BY: CMB  
SCALE: 1/4" = 1'  
DATE: October 04, 2008

HousePlan DesignWorks Inc  
PO Box 815  
Stanley NC 28164  
PHONE: 704-830-8270 FAX:  
EMAIL: info@houseplandesignworks.com

**CUSTOM ADDITION**  
Addition address  
TRudisill.spf  
Customer Name

ALL FEDERAL, STATE AND LOCAL CODES, ORDINANCES, AND REGULATIONS ETC. ARE CONSIDERED TO BE PART OF SPECIFICATIONS FOR THIS BUILDING AND SHOULD TAKE PREFERENCE OVER ANYTHING SHOWN, DESCRIBED OR IMPLIED WHERE SAME ARE AT VARIANCE.