


OPENING ID	WIDTH	HEIGHT	GRILLE	TEMPERED GLASS	COUNT	HEADER
1	3'-0"	5'-0"	No	No	2	2- 2X6
3	3'-0"	3'-0"	No	No	1	2- 2X6
A	3'-0"	6'-8"	No	No	1	2- 2X6
D	3'-0"	6'-8"	No	No	1	2- 2X6
E	2'-6"	6'-8"	No	No	1	

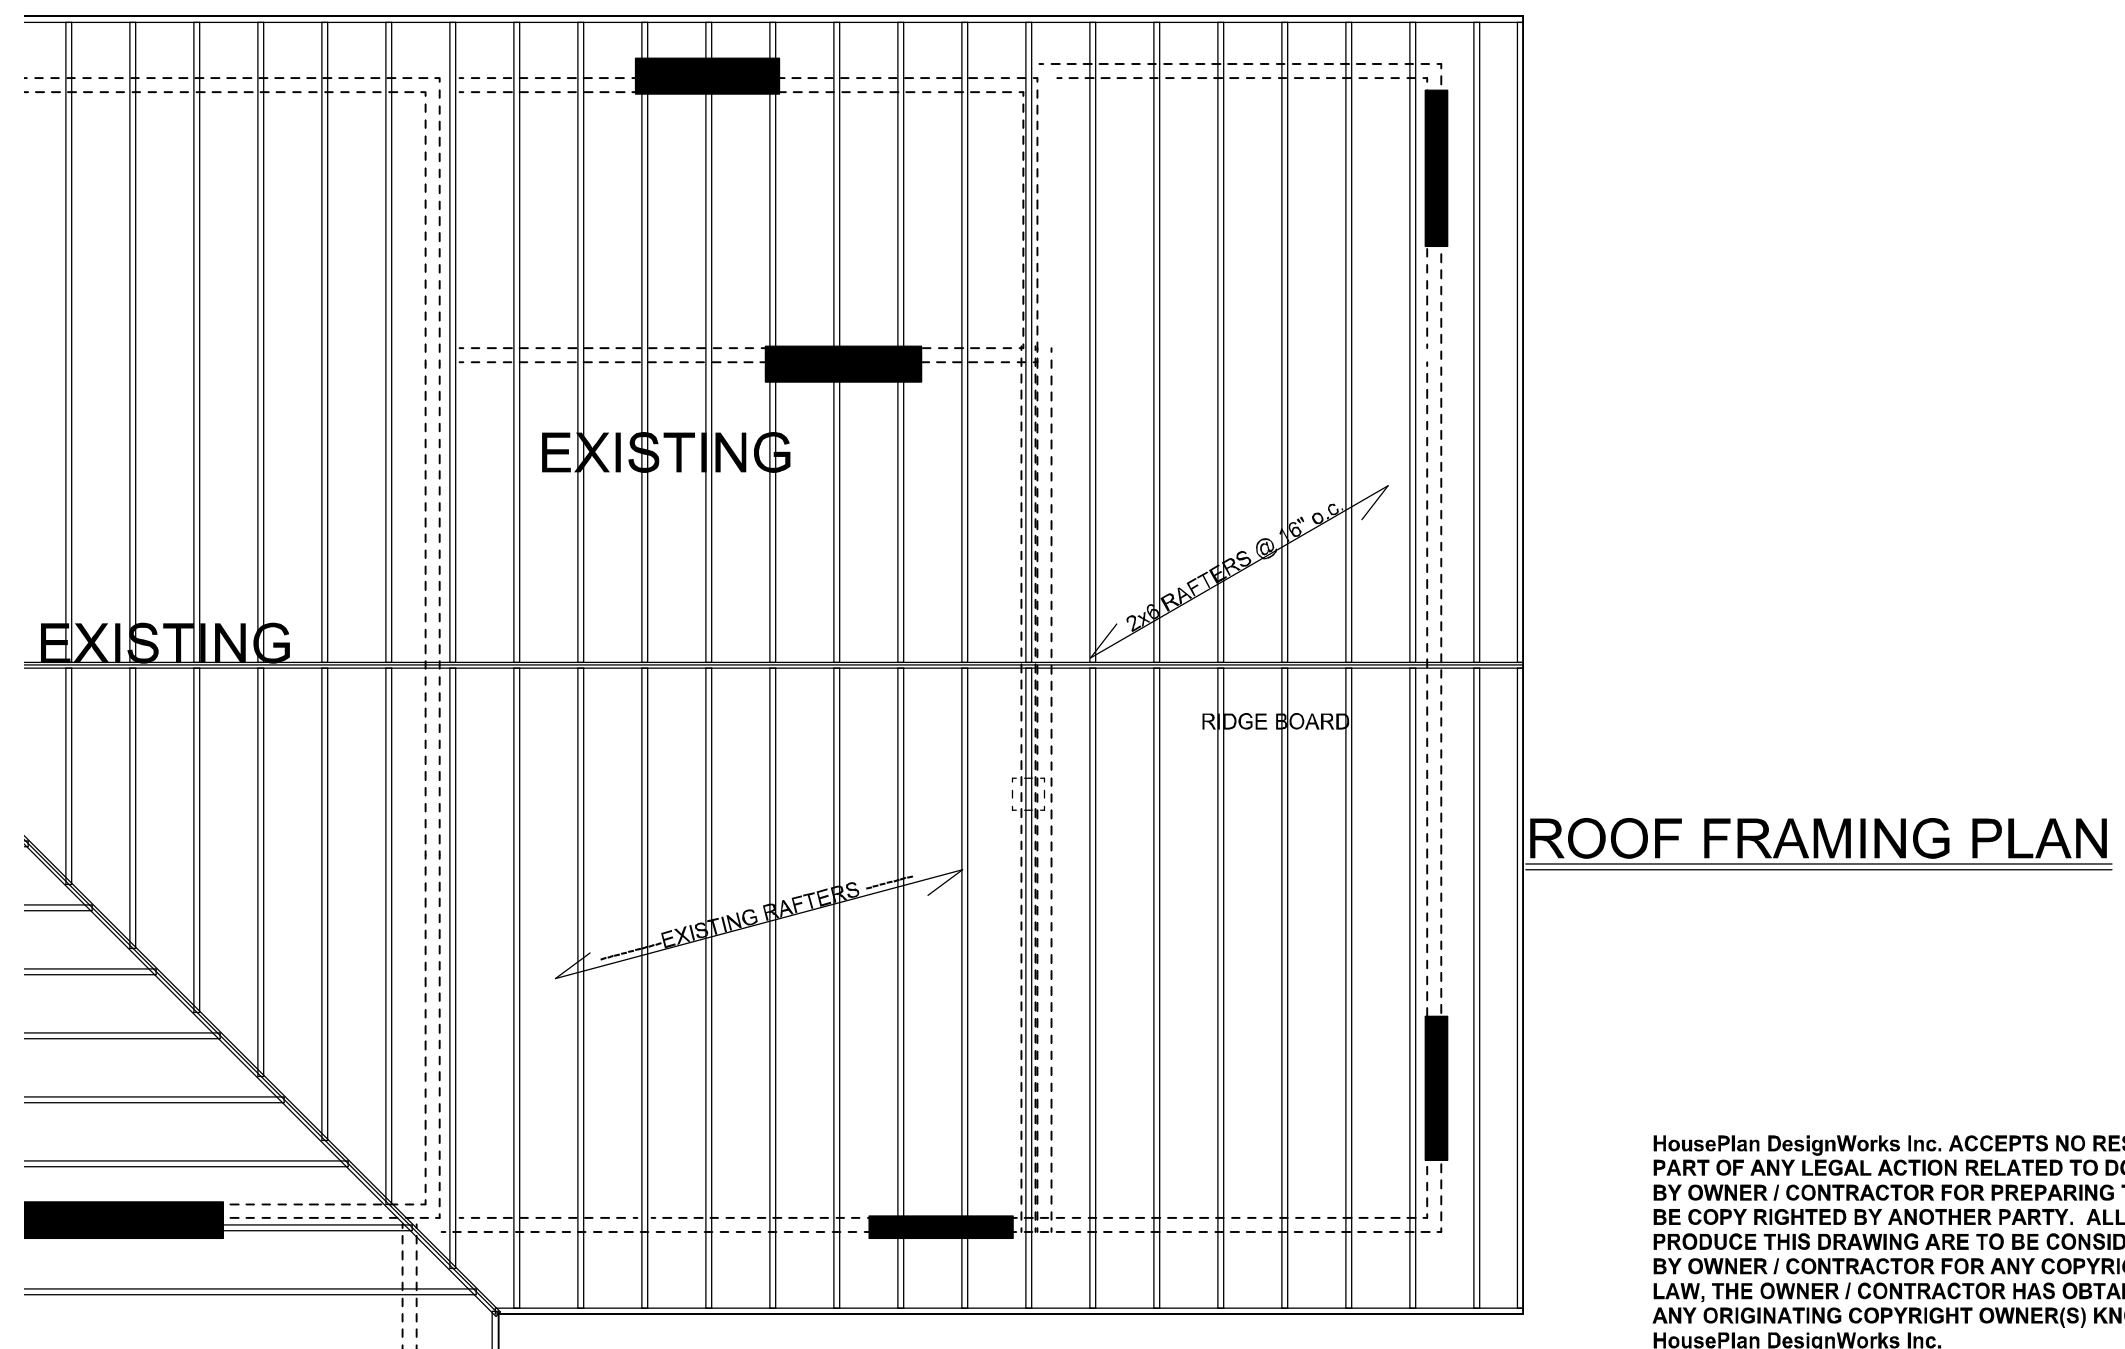

HousePlan DesignWorks Inc. ACCEPTS NO RESPONSIBILITY, LIABILITY OR PART OF ANY LEGAL ACTION RELATED TO DOCUMENTATION SUPPLIED BY OWNER / CONTRACTOR FOR PREPARING THIS DRAWING THAT MAY BE COPY RIGHTED BY ANOTHER PARTY. ALL MATERIALS USED TO PRODUCE THIS DRAWING ARE TO BE CONSIDERED TO BE RESEARCHED BY OWNER / CONTRACTOR FOR ANY COPYRIGHT & AS REQUIRED BY LAW, THE OWNER / CONTRACTOR HAS OBTAINED APPROVAL FROM ANY ORIGINATING COPYRIGHT OWNER(S) KNOWN OR UNKNOWN BY HousePlan DesignWorks Inc.

COPYRIGHT © ALL RIGHTS RESERVED BY HousePlan DesignWorks Inc. NOT TO BE COPIED OR REPRODUCED WITHOUT WRITTEN PERMISSION.

SECTION LETTER: **A**
 PAGE NUMBER: **1**
 PAGE #: **A2**

DRAWN BY: CMB
 SCALE: 1/4" = 1'
 DATE: October 04, 2008

HousePlan DesignWorks Inc
 PO Box 815
 Stanley NC 28164
 PHONE: 704-830-8270 FAX:
 EMAIL: info@houseplandesignworks.com

CUSTOM ADDITION
 Addition address
 TRudisill.spf
 Customer Name

ALL FEDERAL, STATE AND LOCAL CODES, ORDINANCES, AND REGULATIONS ETC. ARE CONSIDERED TO BE PART OF SPECIFICATIONS FOR THIS BUILDING AND SHOULD TAKE PREFERENCE OVER ANYTHING SHOWN, DESCRIBED OR IMPLIED WHERE SAME ARE AT VARIANCE.